

DO NOT SCALE DRAWINGS.
 REPORT ALL DISCREPANCIES TO SITE
 SUPERVISOR OR GENERAL CONTRACTOR.

SITE CONTACT: OFFICE CONTACT:



SMALLWORKS
 STUDIOS / LANEWAY HOUSING INC
 116 WEST 8th AVENUE (UNIT 2)
 VANCOUVER, BC V5Y 1N2
 t:(604) 264-8837 f:(604) 264-8872
 www.smallworks.ca

COPYRIGHT RESERVED:
 ALL DRAWINGS AND RELATED DOCUMENTS ARE THE
 COPYRIGHT PROPERTY OF SMALLWORKS
 STUDIOS/LANEWAY HOUSING INC. AND MUST
 RETURNED UPON REQUEST. REPRODUCTION OF THE
 CONTRACT DOCUMENTS IN WHOLE OR PART IS
 FORBIDDEN WITHOUT THE WRITTEN PERMISSION OF
 SMALLWORKS.

David & Connie's Laneway House

LANEWAY HOUSE ADDRESS:

...

SITE ADDRESS:

...

MAIN FLOOR PLAN [LIVING AREA +/- 417.7 S.F.]


SCALE

DRAWN BY CHECKED BY

ISSUED FOR DATE

ISSUE	DATE	DESCRIPTION
-------	------	-------------

SHEET NUMBER

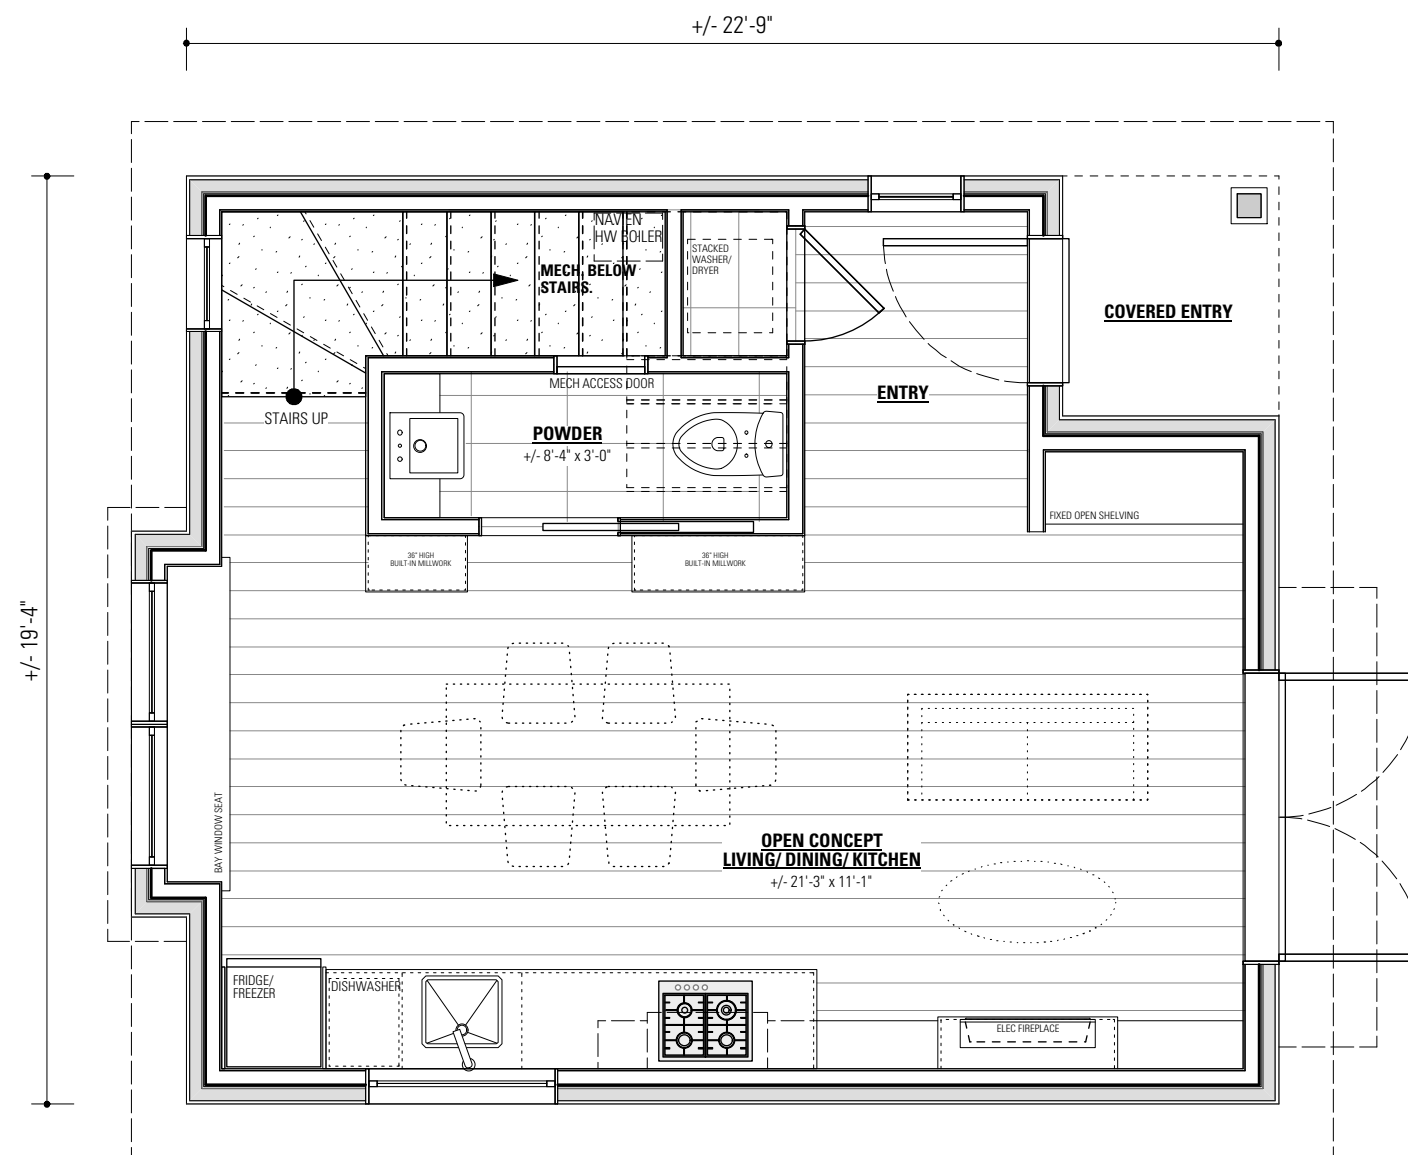

DO NOT SCALE DRAWINGS.
 REPORT ALL DISCREPANCIES TO SITE
 SUPERVISOR OR GENERAL CONTRACTOR.

SITE CONTACT: OFFICE CONTACT:



SMALLWORKS
 STUDIOS / LANEWAY HOUSING INC
 116 WEST 8th AVENUE (UNIT 2)
 VANCOUVER, BC V5Y 1N2
 t:(604) 264-8837 f:(604) 264-8872
 www.smallworks.ca

COPYRIGHT RESERVED:

ALL DRAWINGS AND RELATED DOCUMENTS ARE THE
 COPYRIGHT PROPERTY OF SMALLWORKS
 STUDIOS/LANEWAY HOUSING INC. AND MUST
 RETURNED UPON REQUEST. REPRODUCTION OF THE
 CONTRACT DOCUMENTS IN WHOLE OR PART IS
 FORBIDDEN WITHOUT THE WRITTEN PERMISSION OF
 SMALLWORKS.

David & Connie's Laneway House

LANEWAY HOUSE ADDRESS:

...

SITE ADDRESS:

...

UPPER FLOOR PLAN [LIVING AREA +/- 323.26 S.F.]

SCALE

DRAWN BY CHECKED BY

ISSUED FOR DATE

ISSUE	DATE	DESCRIPTION
-------	------	-------------

SHEET NUMBER

